

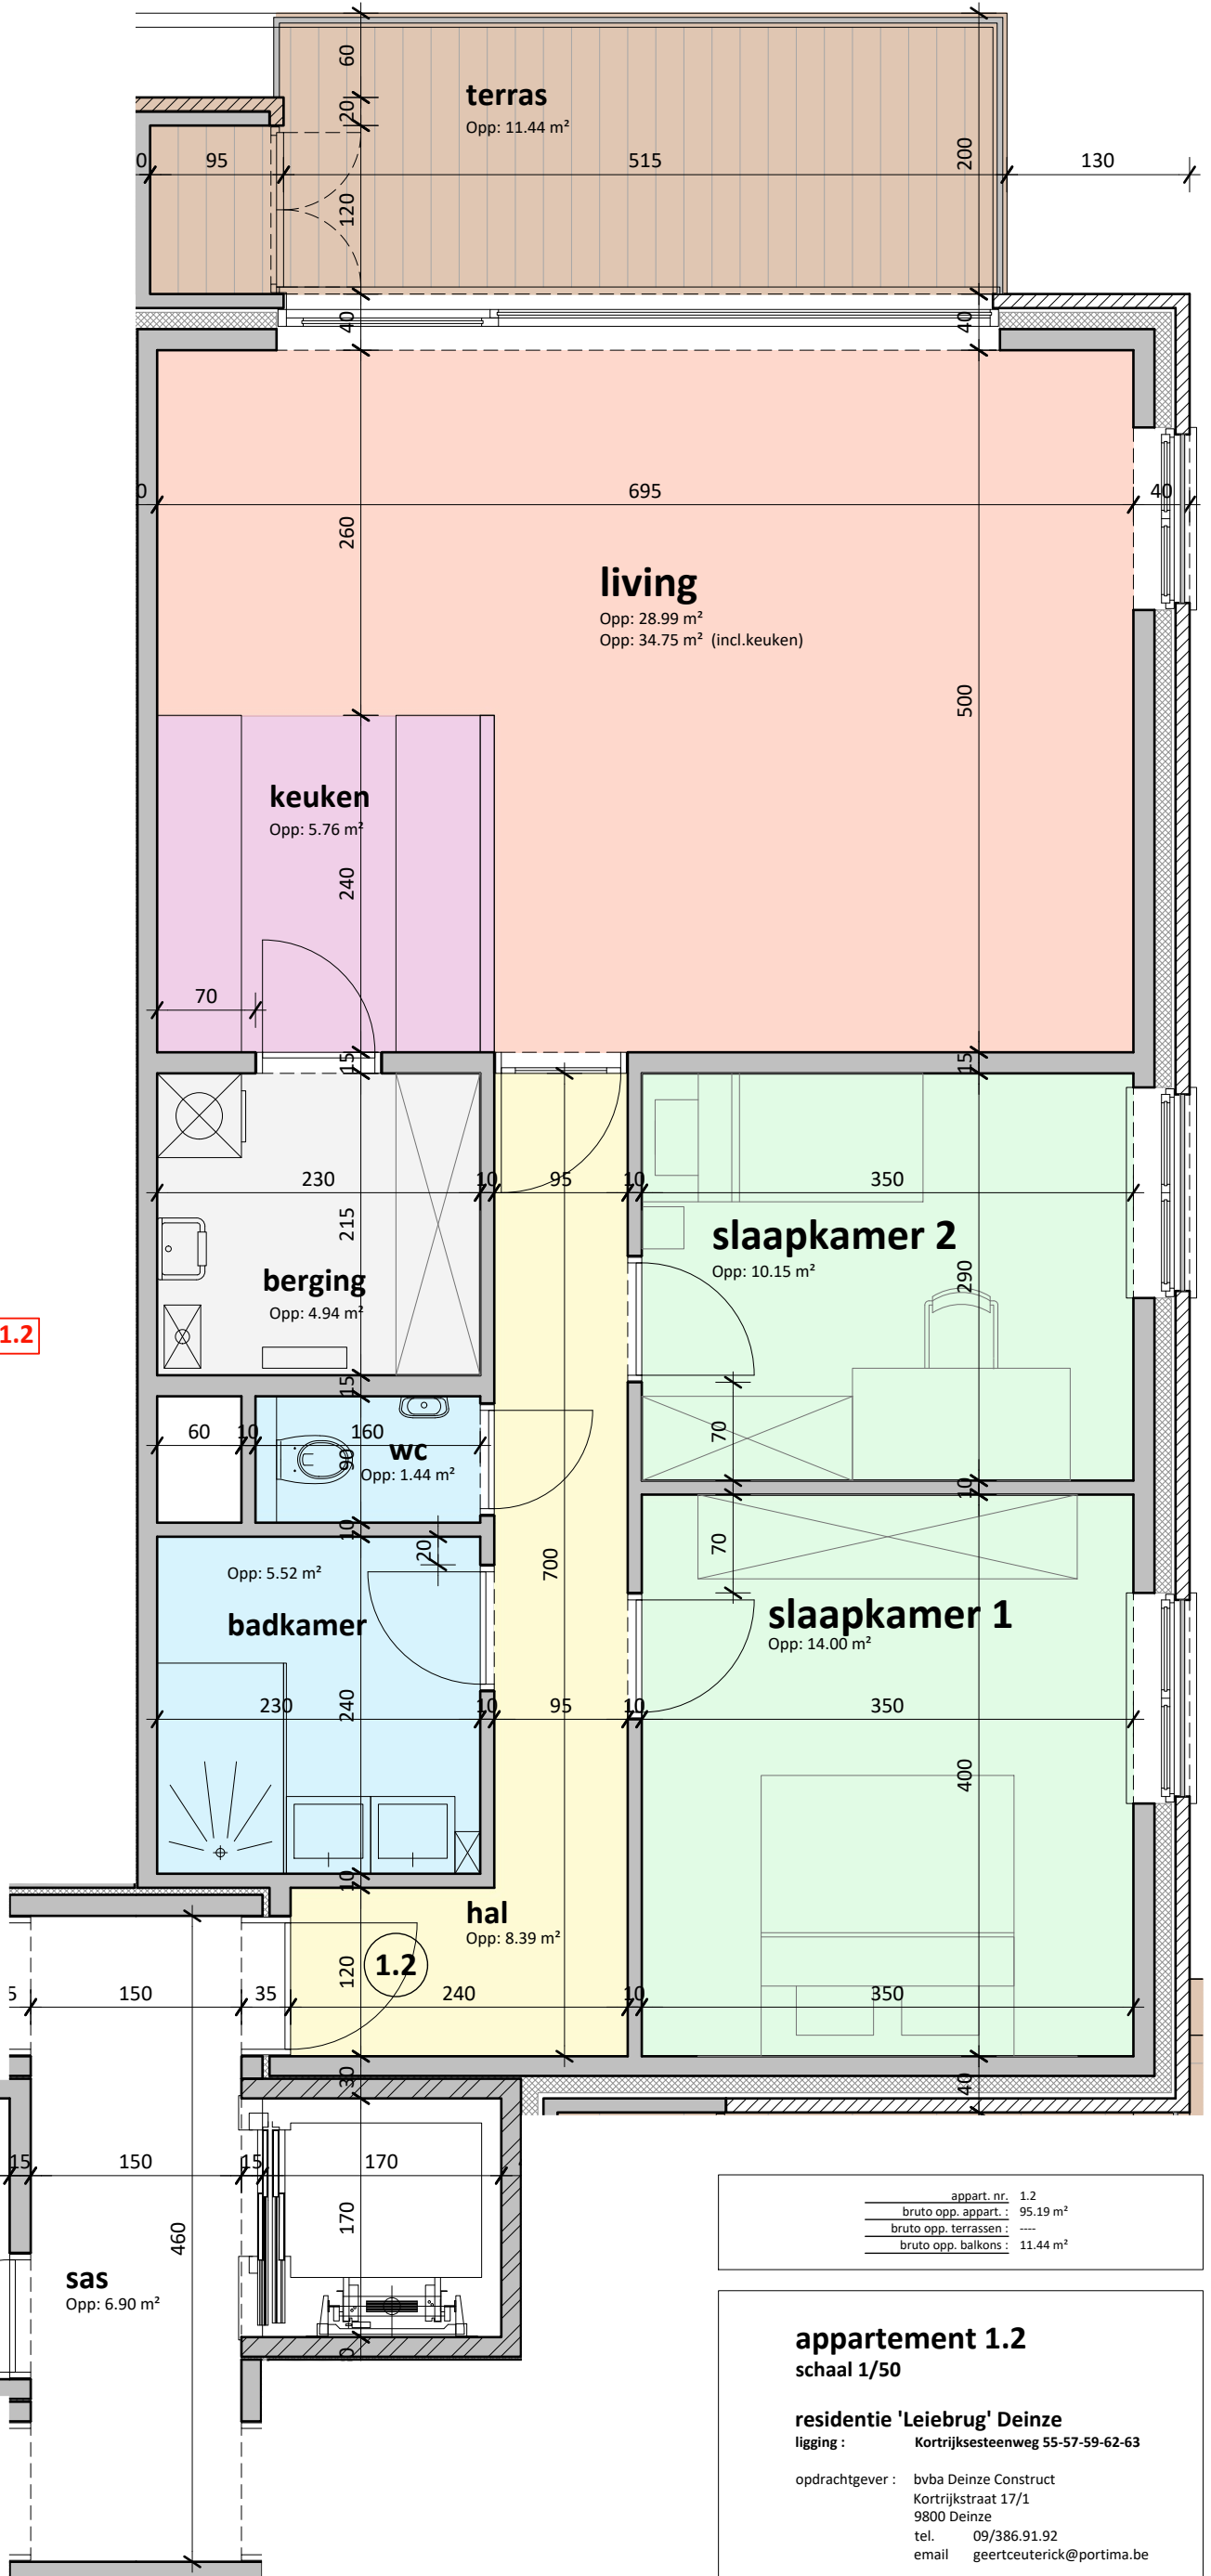


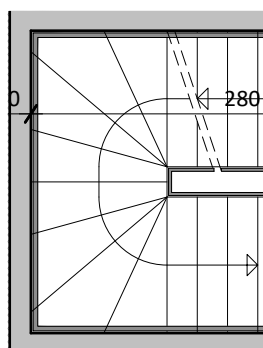

app. 1.2

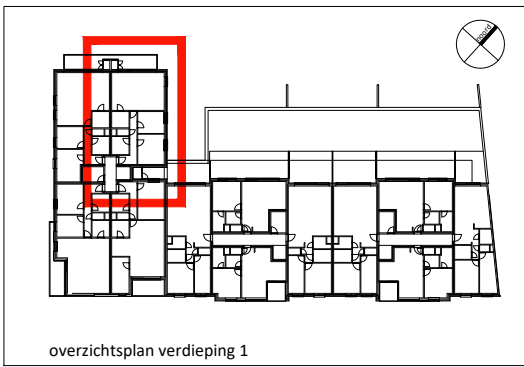

appart. nr.	1.2
bruto opp. appart.	95.19 m ²
bruto opp. terrassen	11.44 m ²
bruto opp. balkons	11.44 m ²

appartement 1.2
schaal 1/50

residentie 'Leiebrug' Deinze
ligging : Kortrijksesteenweg 55-57-59-62-63

opdrachtgever : bvba Deinze Construct
Kortrijkstraat 17/1
9800 Deinze
tel. 09/386.91.92
email geertceuterick@portima.be

ontwerper : De Muyncq Guy Architectenburo bvba
Leernsesteenweg 243
9800 Deinze
tel. 09/282.73.95
fax. 09/282.73.72
email : info@demuyncqguy.be